




EXISTING SKATEPARK FOOTPRINT

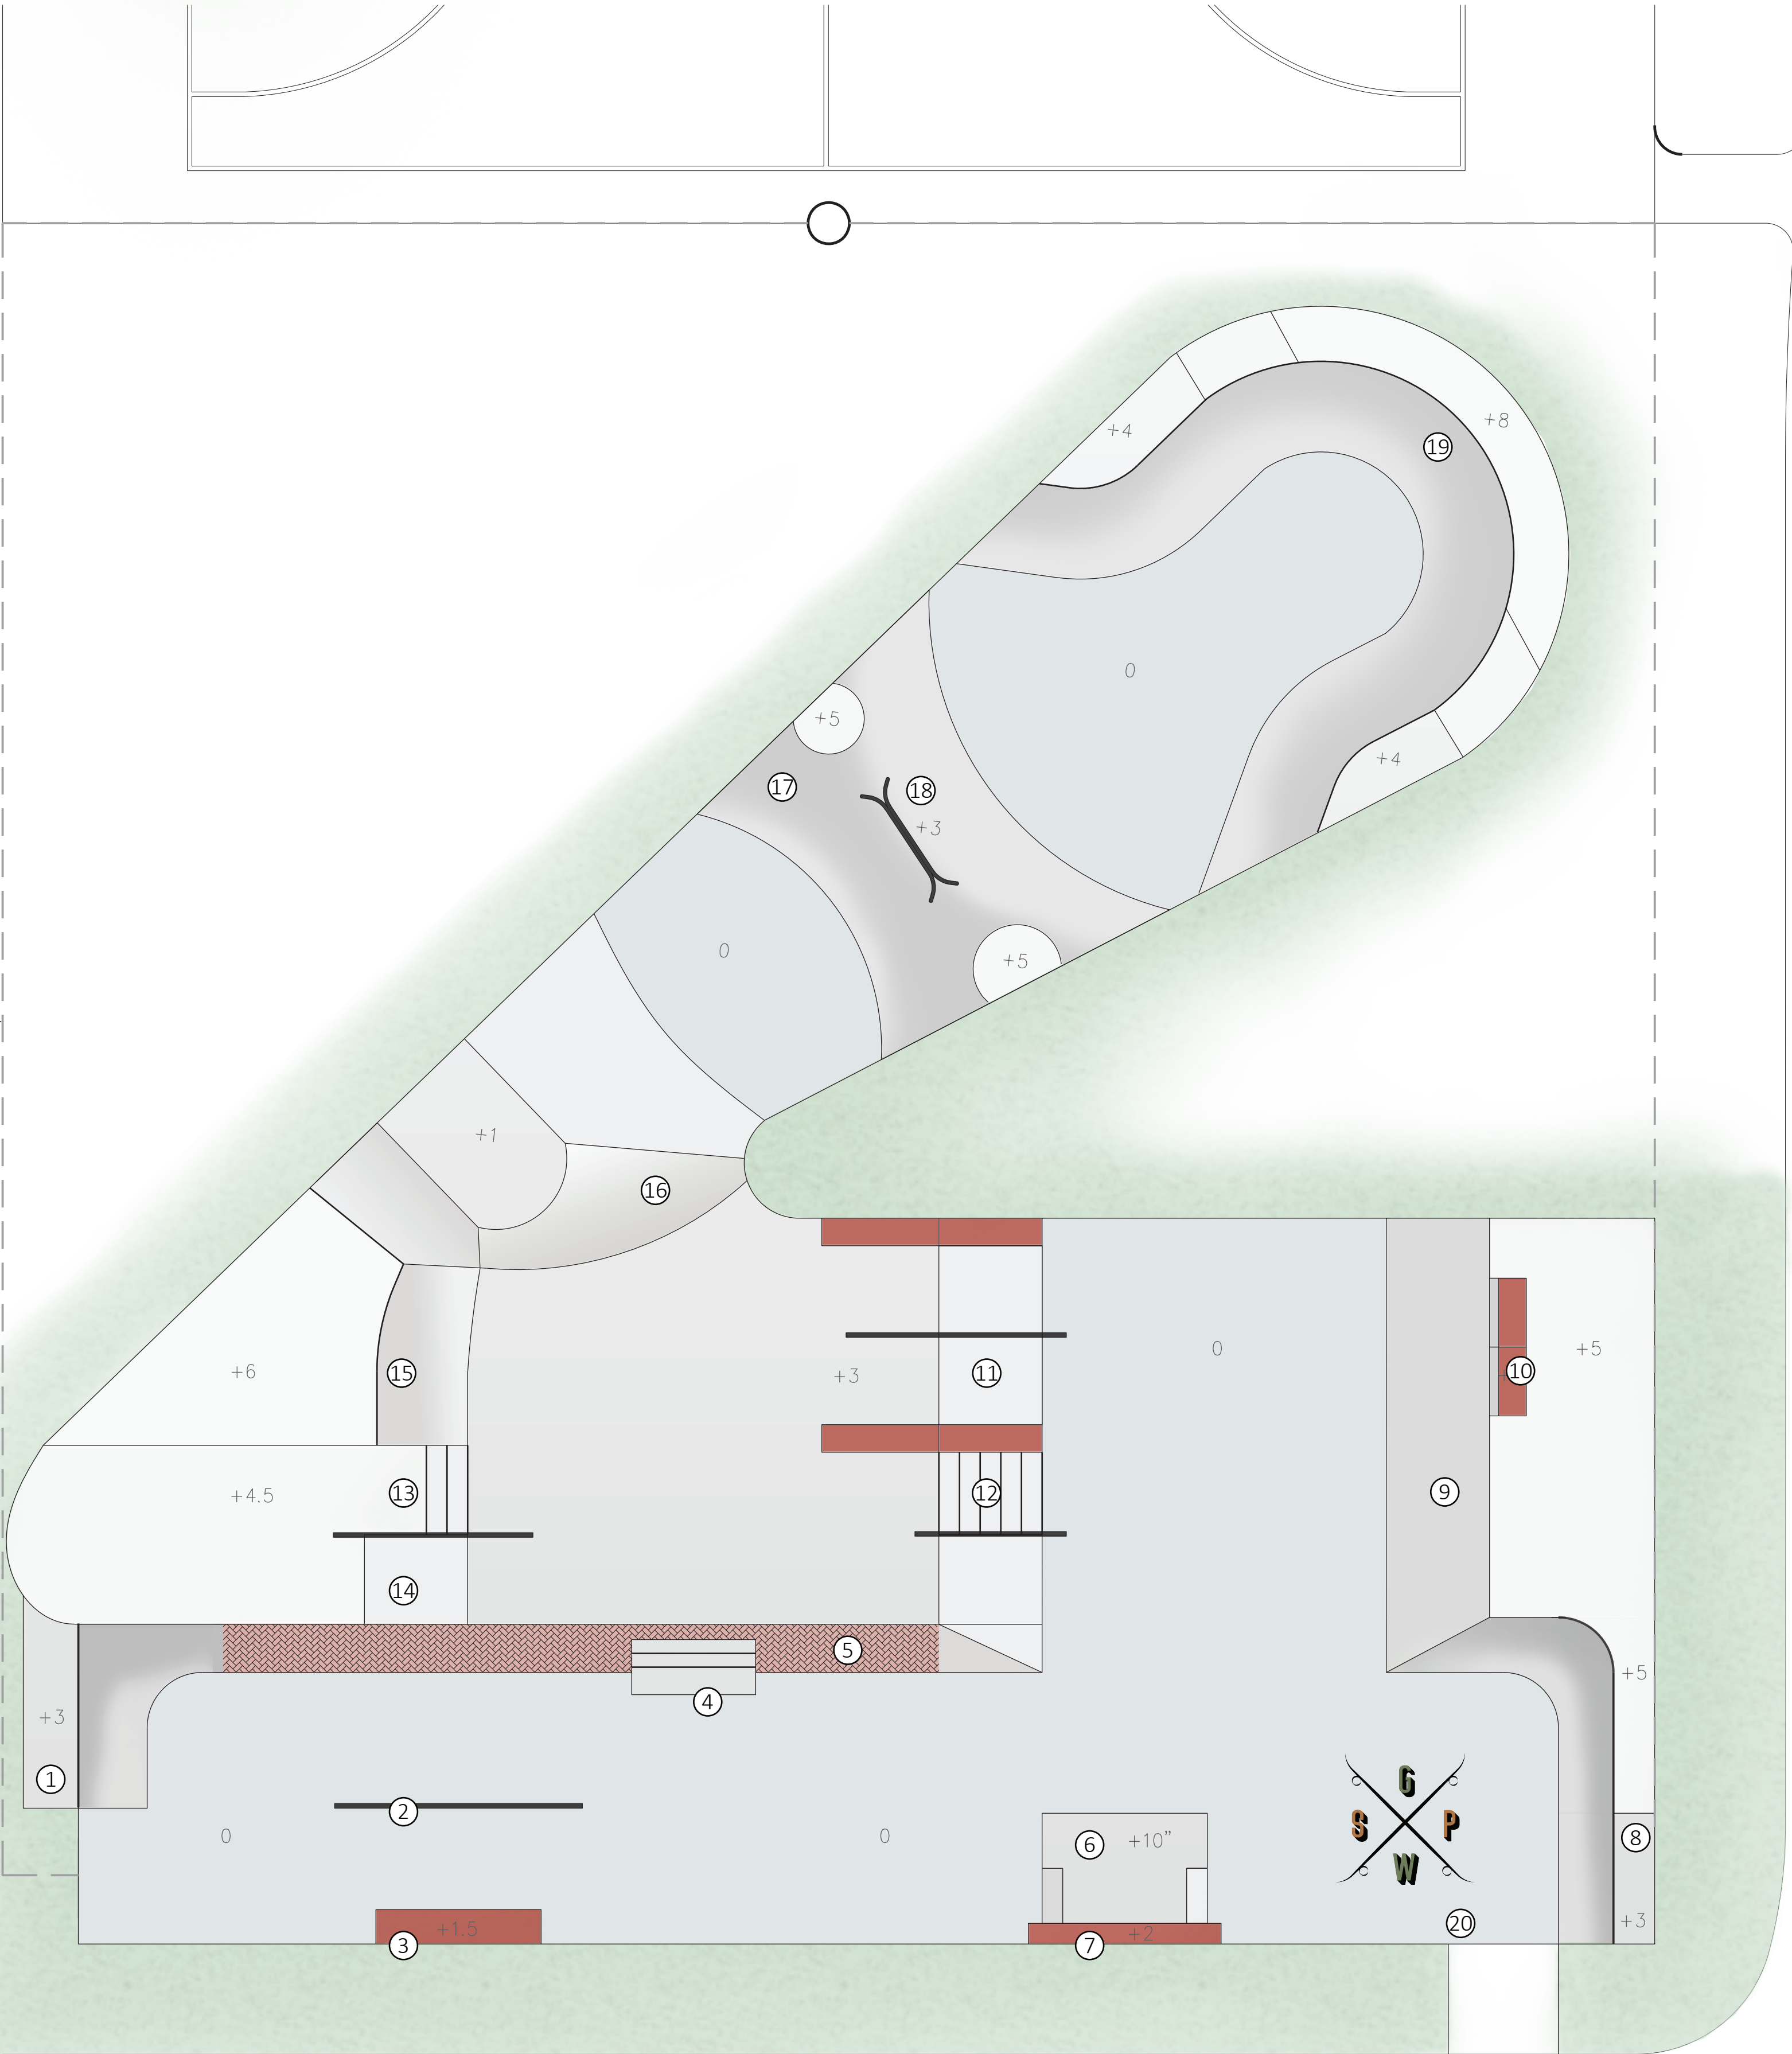


LEGEND

- ① MINI QUARTER PIPE
- ② FLAT RAIL
- ③ LEDGE
- ④ PHILLY STAIR LEDGE
- ⑤ STAMPED CHINA BANKS
- ⑥ LARGE MANNY PAD / MINI KICKER DECK
- ⑦ LEDGE
- ⑧ MINI QUARTER PIPE
- ⑨ KONG WALL BANK
- ⑩ JERSEY BANK EXTENSION
- ⑪ CLASSIC TRIFECTA BANKS, HUBBA LEDGES, AND HANDRAIL
- ⑫ STAIR COMBO (5 SET) WITH HANDRAIL
- ⑬ STAIR COMBO (2 SET) WITH HANDRAIL
- ⑭ BANK
- ⑮ MINI QUARTER PIPE
- ⑯ ORGANIC BLEND DIY ZONE
- ⑰ VOLCANO ROLLER
- ⑱ MINI SPINE
- ⑲ LARGE BOWL POCKET
- ⑳ ACID STAIN GREENWOOD SKATEPARK GRAPHIC



1 PROPOSED SITE PLAN
1/8" = 1'-0"

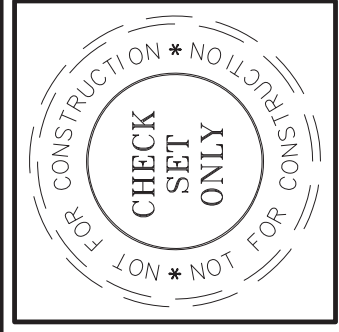

City of Greenwood
Proposed New Skatepark
100 Crestview Drive, Greenwood, IN, USA

Proposed Skatepark
DRAWN BY: TAP
CHECKED BY: BS
ORIGINAL ISSUE: 04/07/2020
REVISED ISSUE: -

REVISION NUMBER
0

JOB NUMBER 000029
SP-1
1 OF 1