


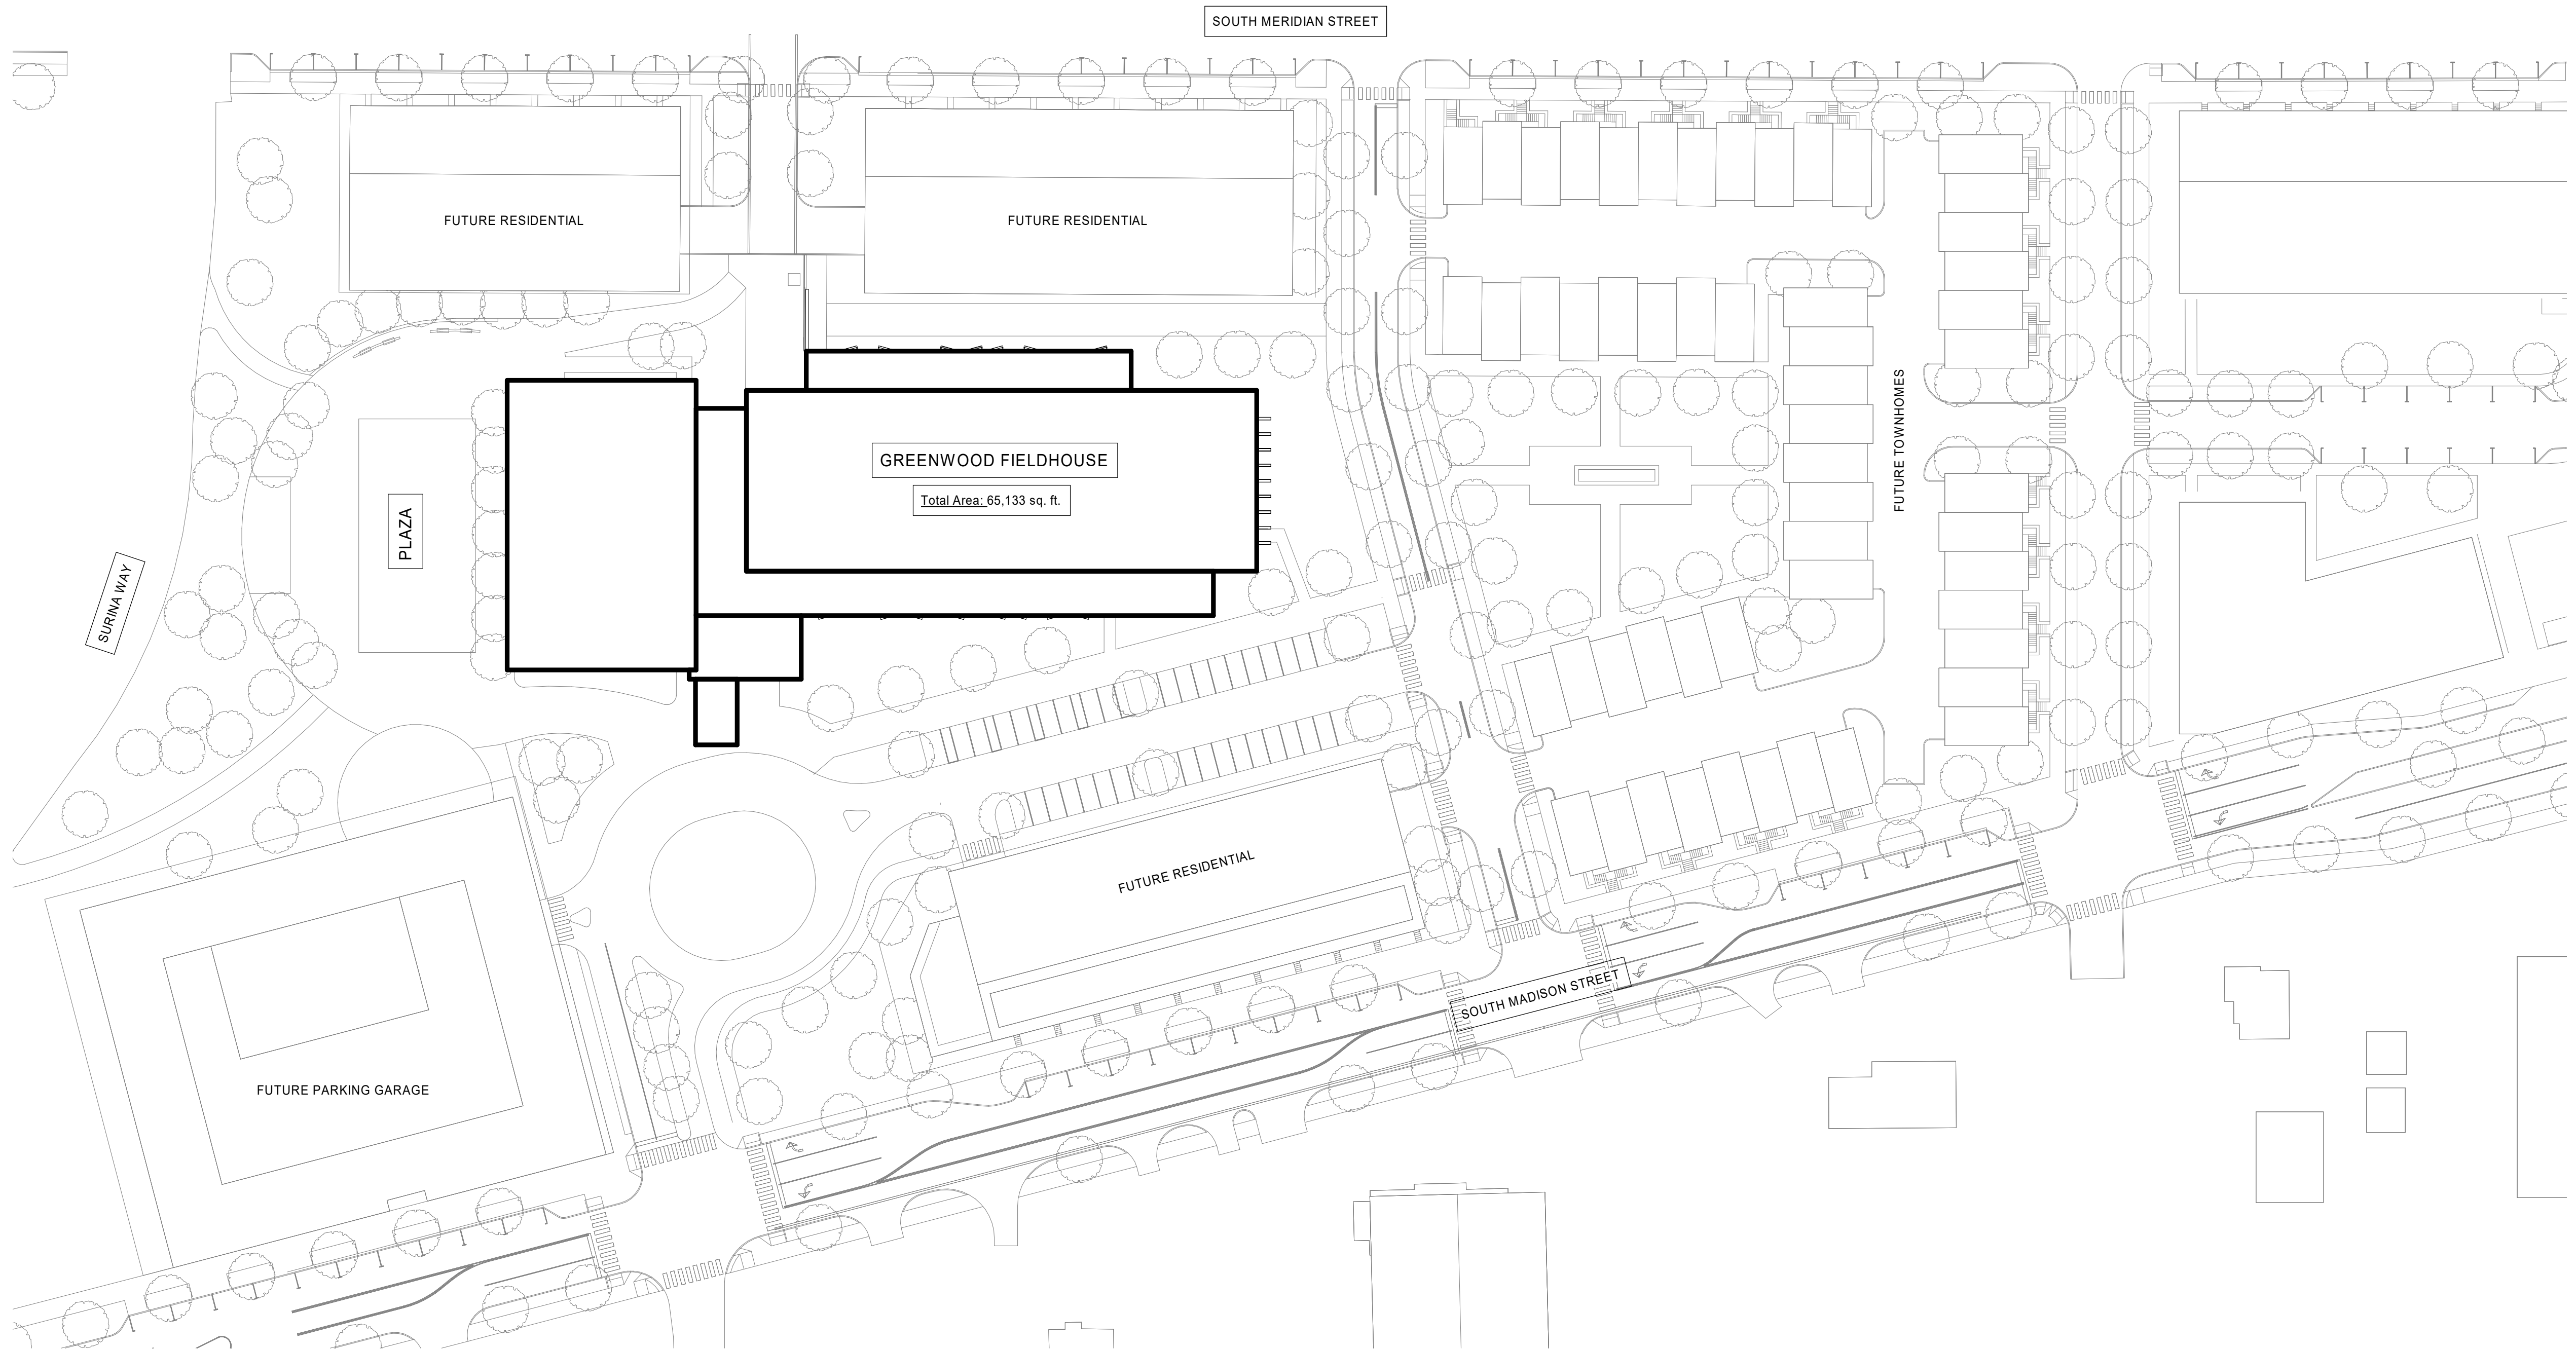

SOUTH MERIDIAN STREET

FUTURE RESIDENTIAL

FUTURE RESIDENTIAL

GREENWOOD FIELDHOUSE

Total Area: 65,133 sq. ft.

PLAZA

SURINA WAY

FUTURE PARKING GARAGE

FUTURE RESIDENTIAL

FUTURE TOWNHOMES

SOUTH MADISON STREET

1" = 50'-0"



NORTH


Site Plan

Greenwood Fieldhouse - Greenwood, IN


**BROWNING
DAY MULLINS
DIERDORF**
LEADERSHIP + DESIGN®

8/6/2019

Project No. 17060

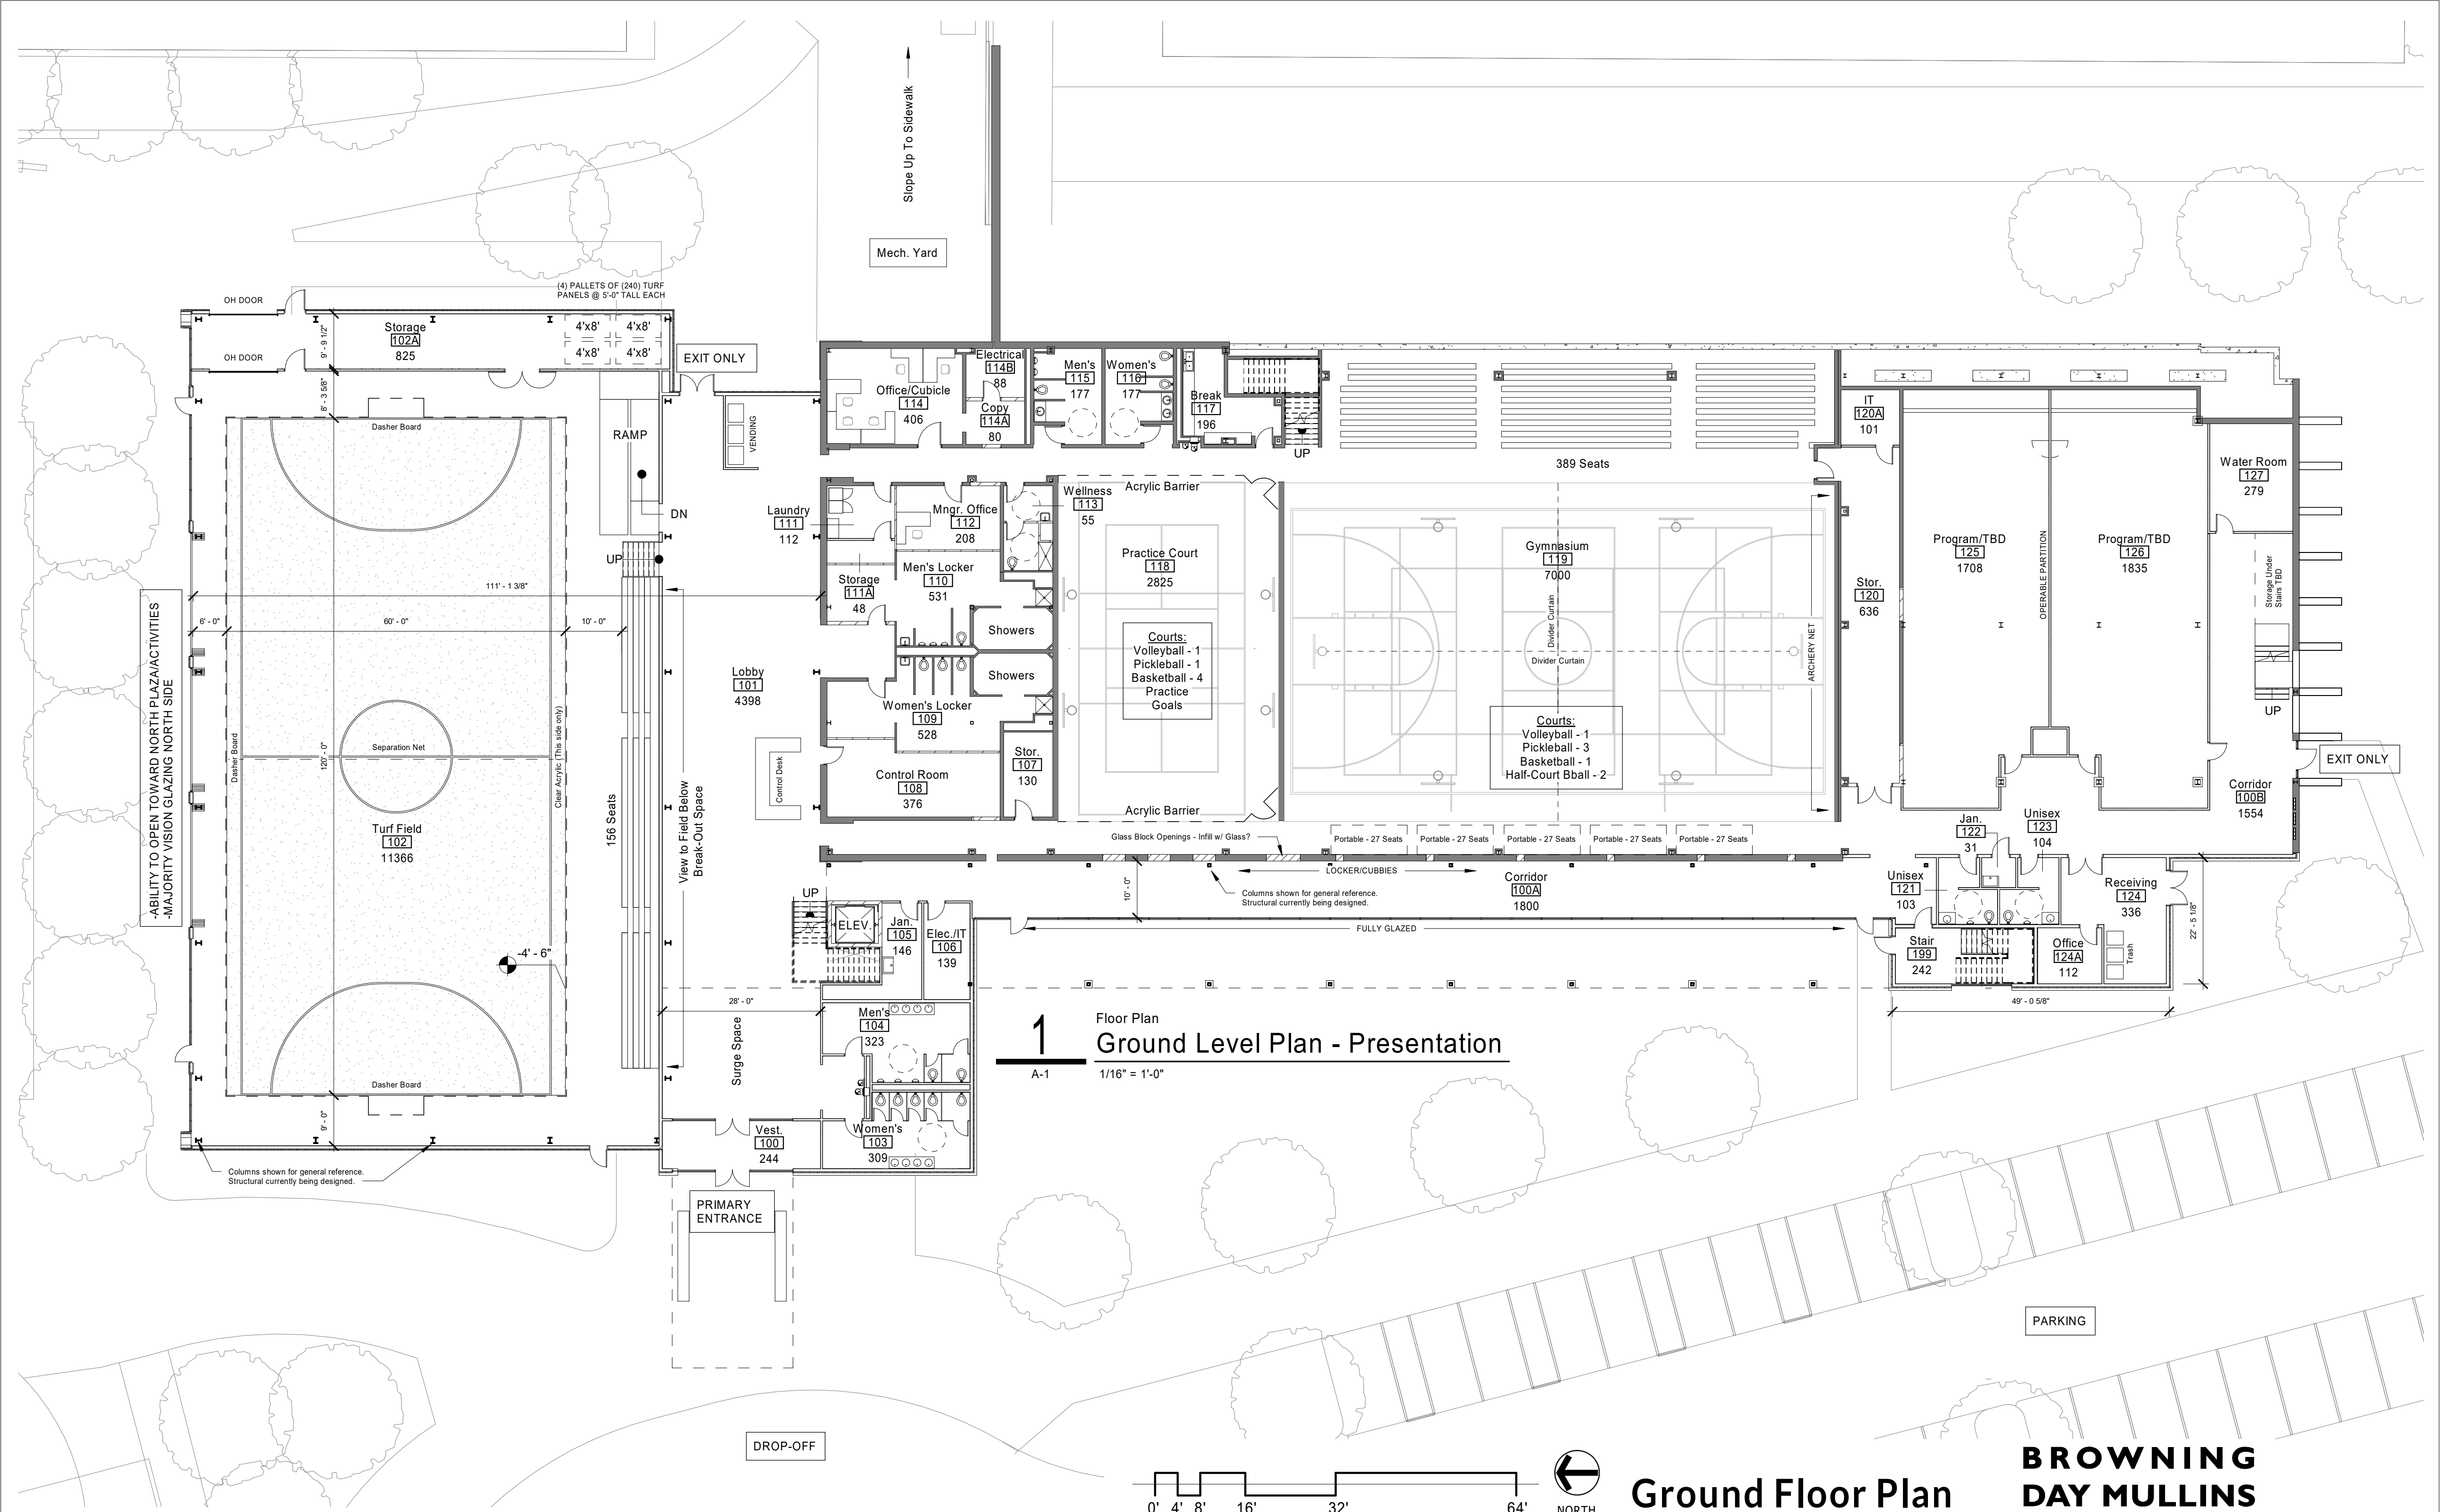


1 Floor Plan
Ground Level Plan - Presentation
A-1 1/16" = 1'-0"

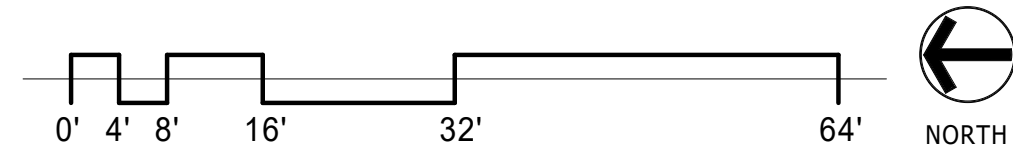


Ground Floor Plan

**BROWNING
DAY MULLINS
DIERDORF**
LEADERSHIP + DESIGN®


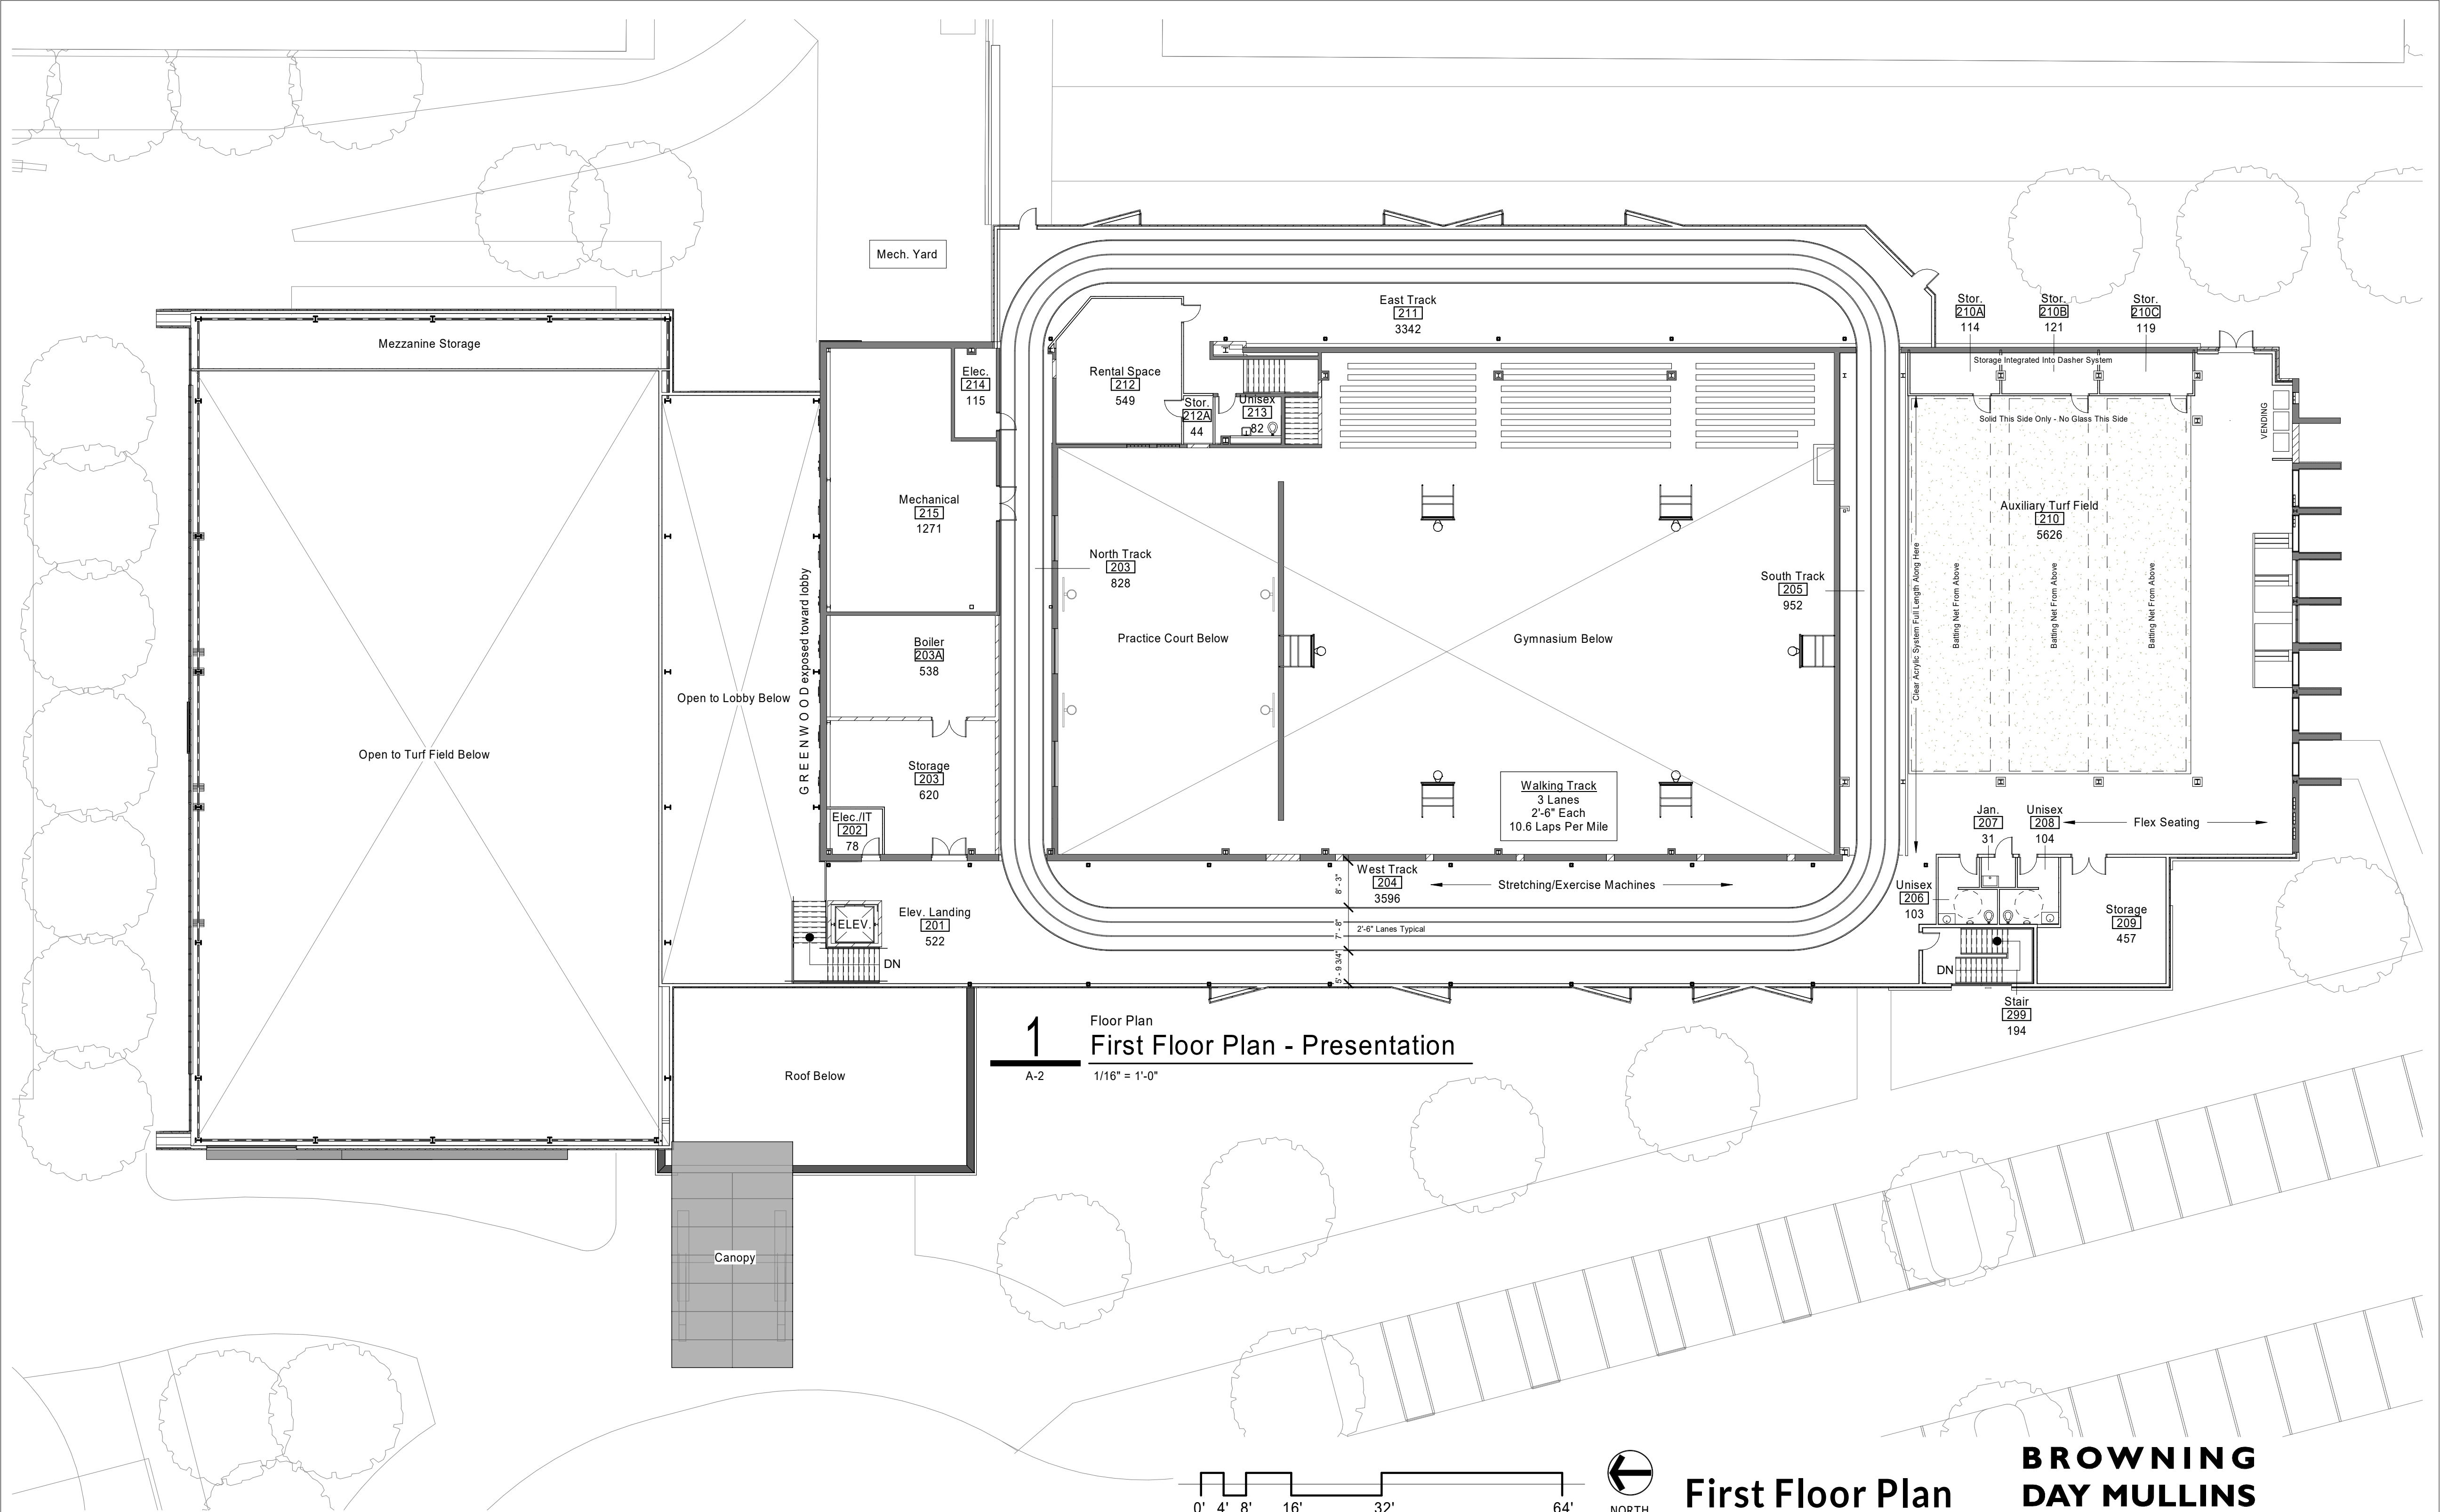


1 Floor Plan
First Floor Plan - Presentation
A-2 1/16" = 1'-0"

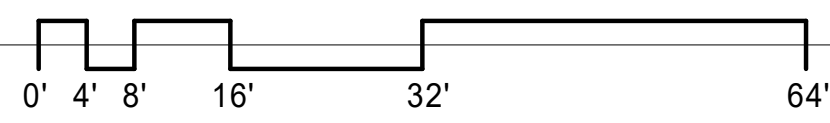

First Floor Plan

**BROWNING
DAY MULLINS
DIERDORF**
LEADERSHIP + DESIGN®

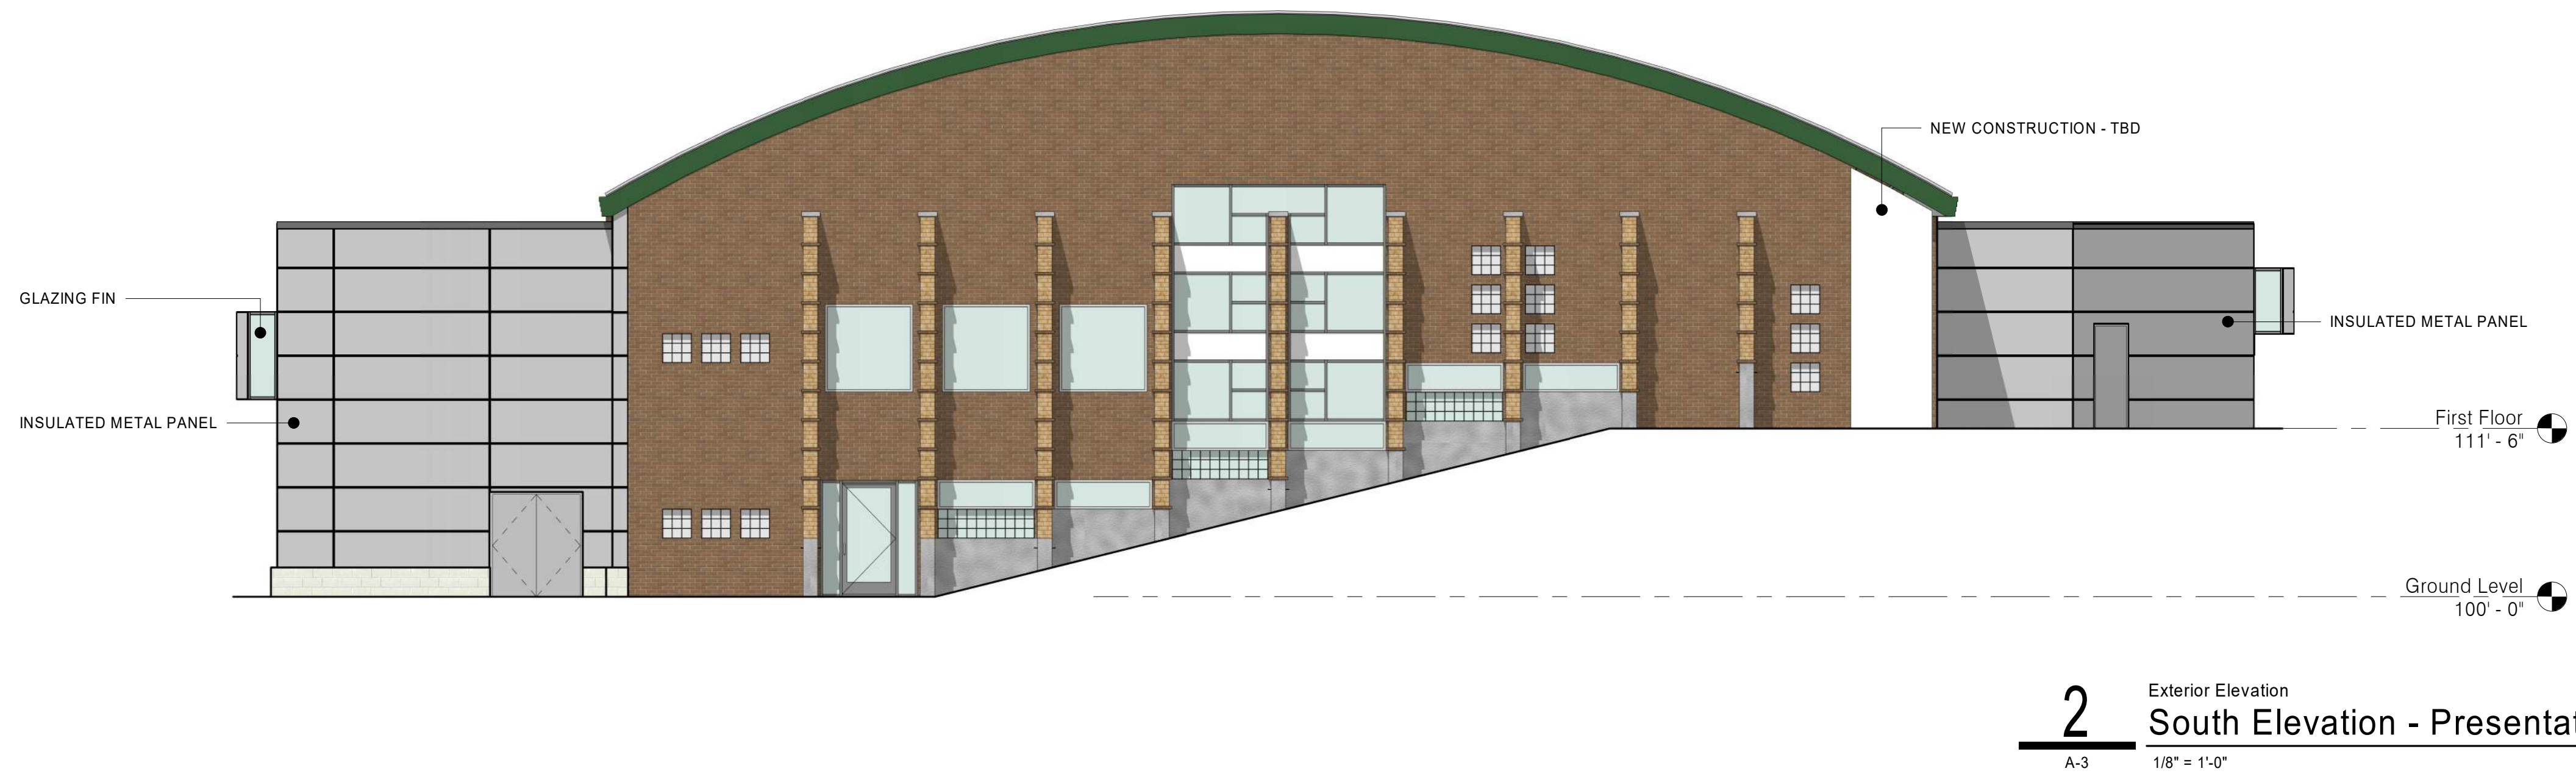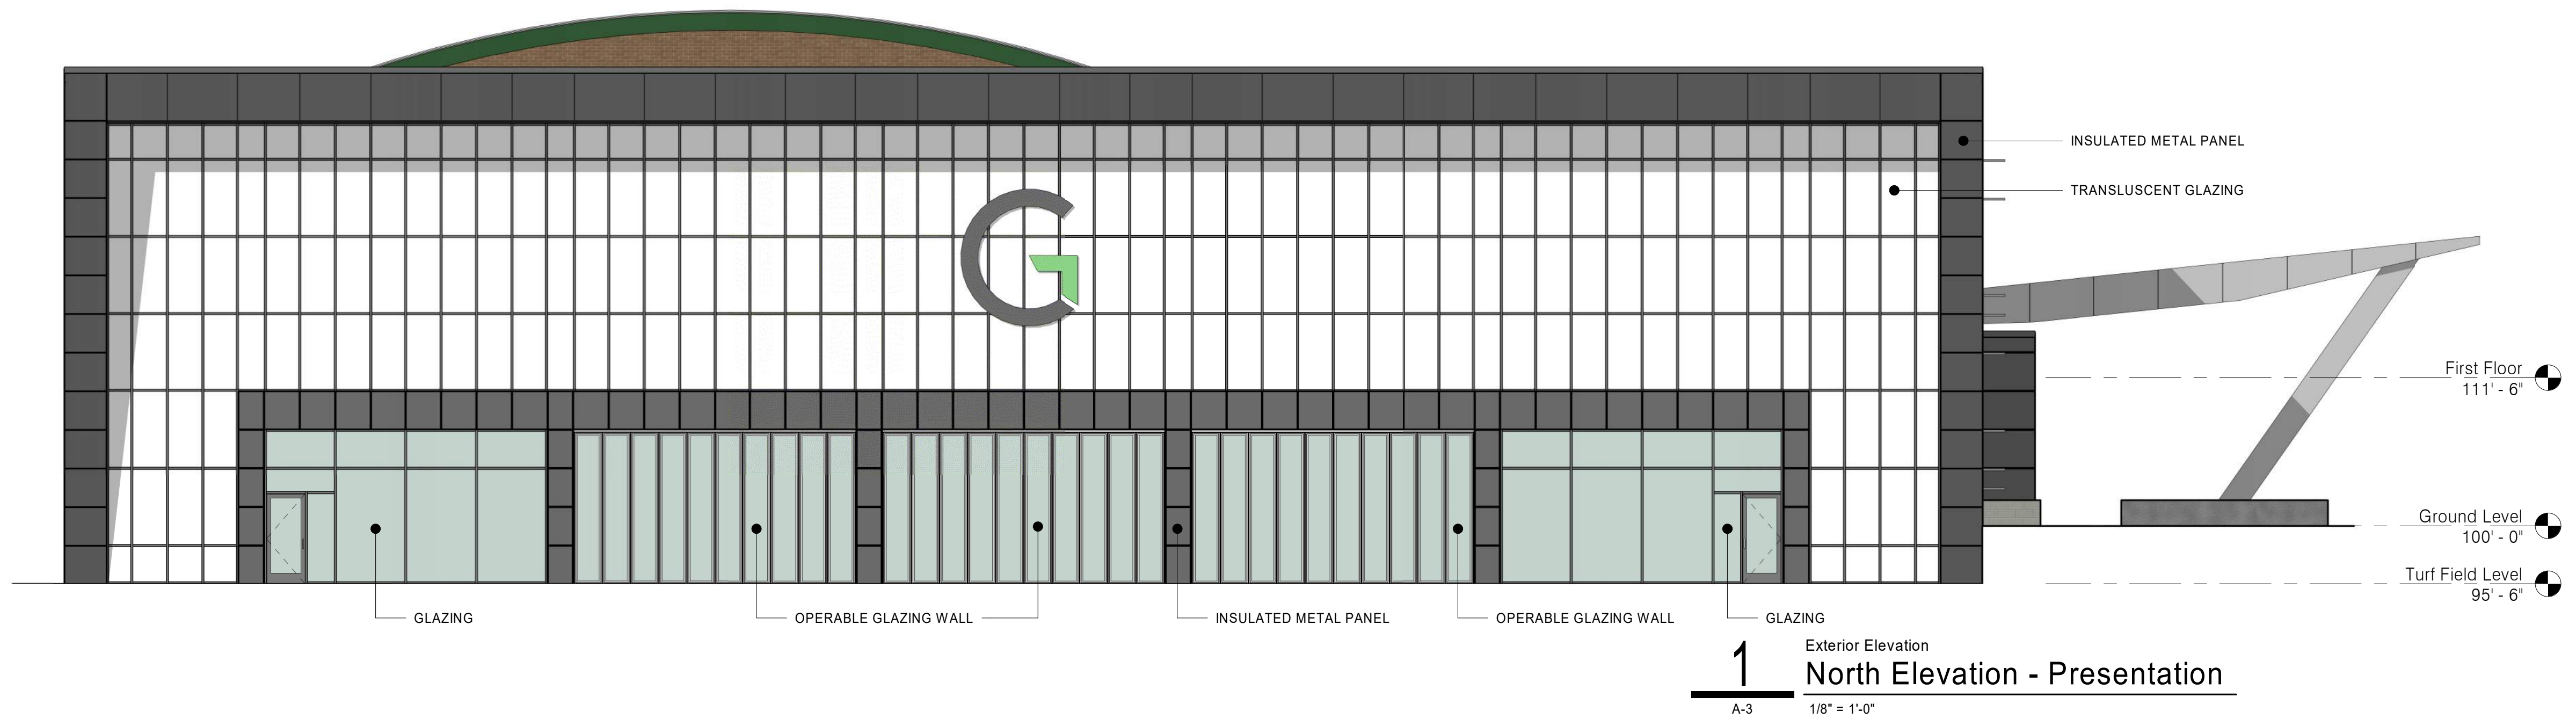


Elevations

**BROWNING
DAY MULLINS
DIERDORF**
LEADERSHIP + DESIGN®


8/6/2019

Project No. 17060

Greenwood Fieldhouse - Greenwood, IN

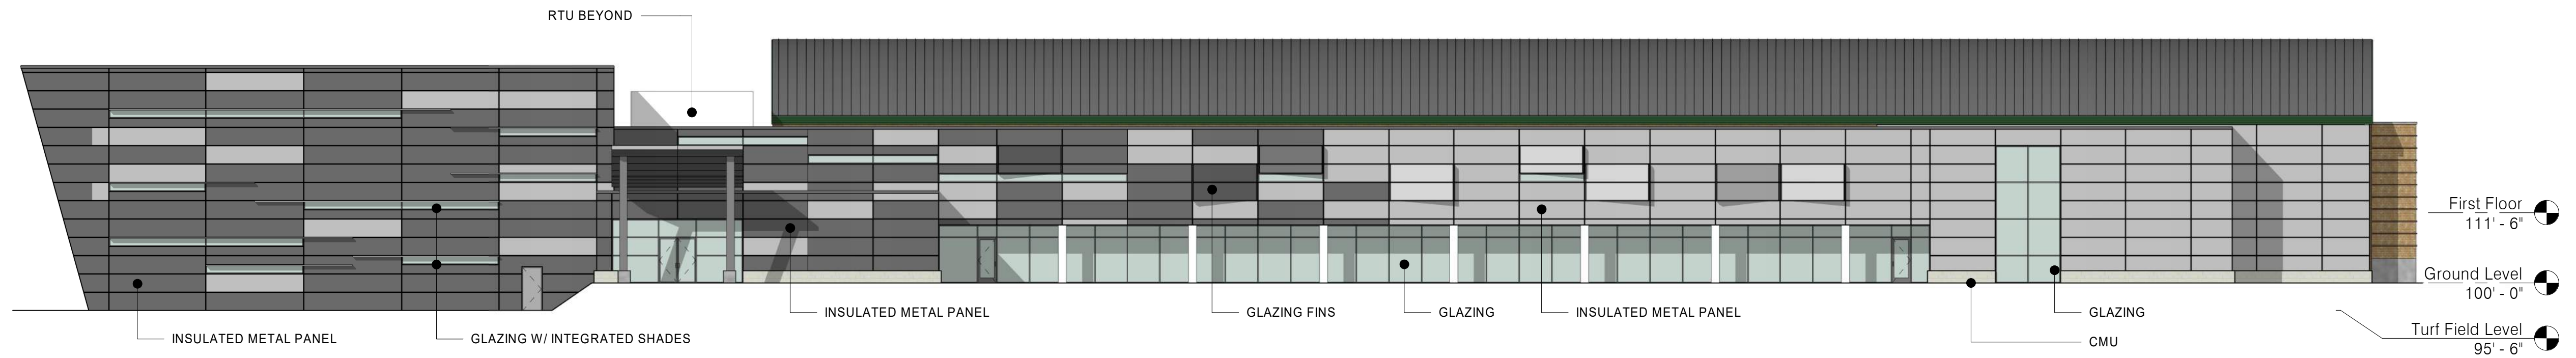

1 Exterior Elevation
West Elevation - Presentation
 A-4 1/16" = 1'-0"

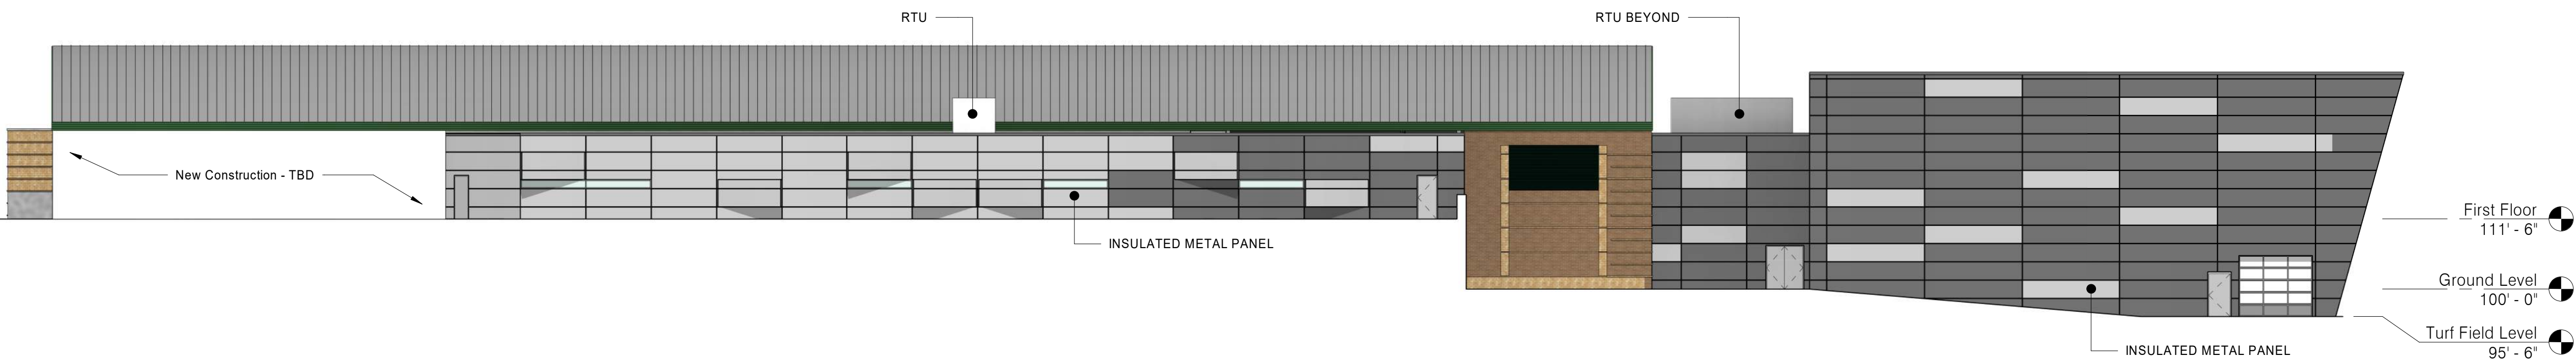

2 Exterior Elevation
East Elevation - Presentation
 A-4 1/16" = 1'-0"


Elevations

**BROWNING
 DAY MULLINS
 DIERDORF**
 LEADERSHIP + DESIGN®

8/6/2019

Project No. 17060

Greenwood Fieldhouse - Greenwood, IN

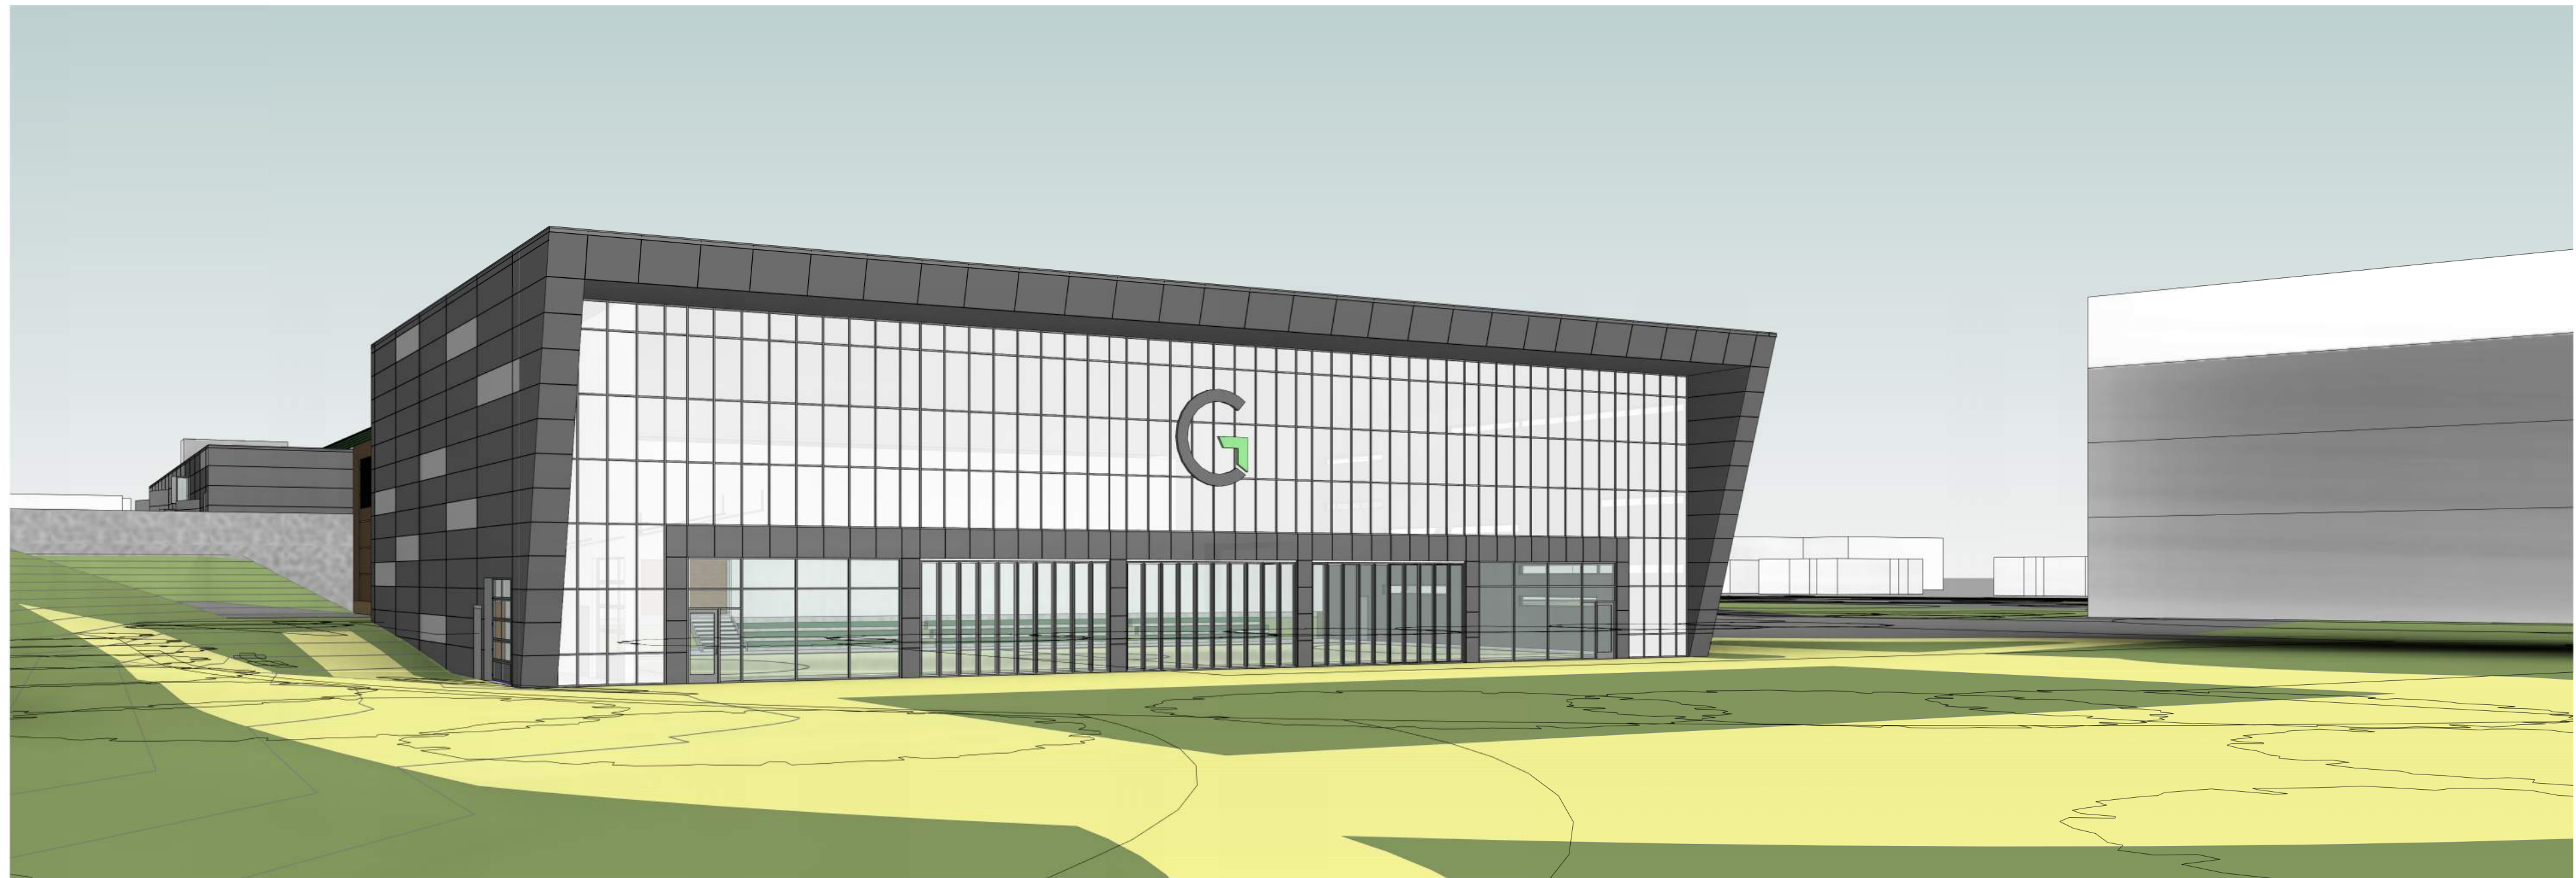

1 Perspective
View From Surina Way
A-5



2 Perspective
View From Meridian St Intersection
A-5


Exterior Perspectives

**BROWNING
DAY MULLINS
DIERDORF**
LEADERSHIP + DESIGN®

8/6/2019

Project No. 17060

Greenwood Fieldhouse - Greenwood, IN

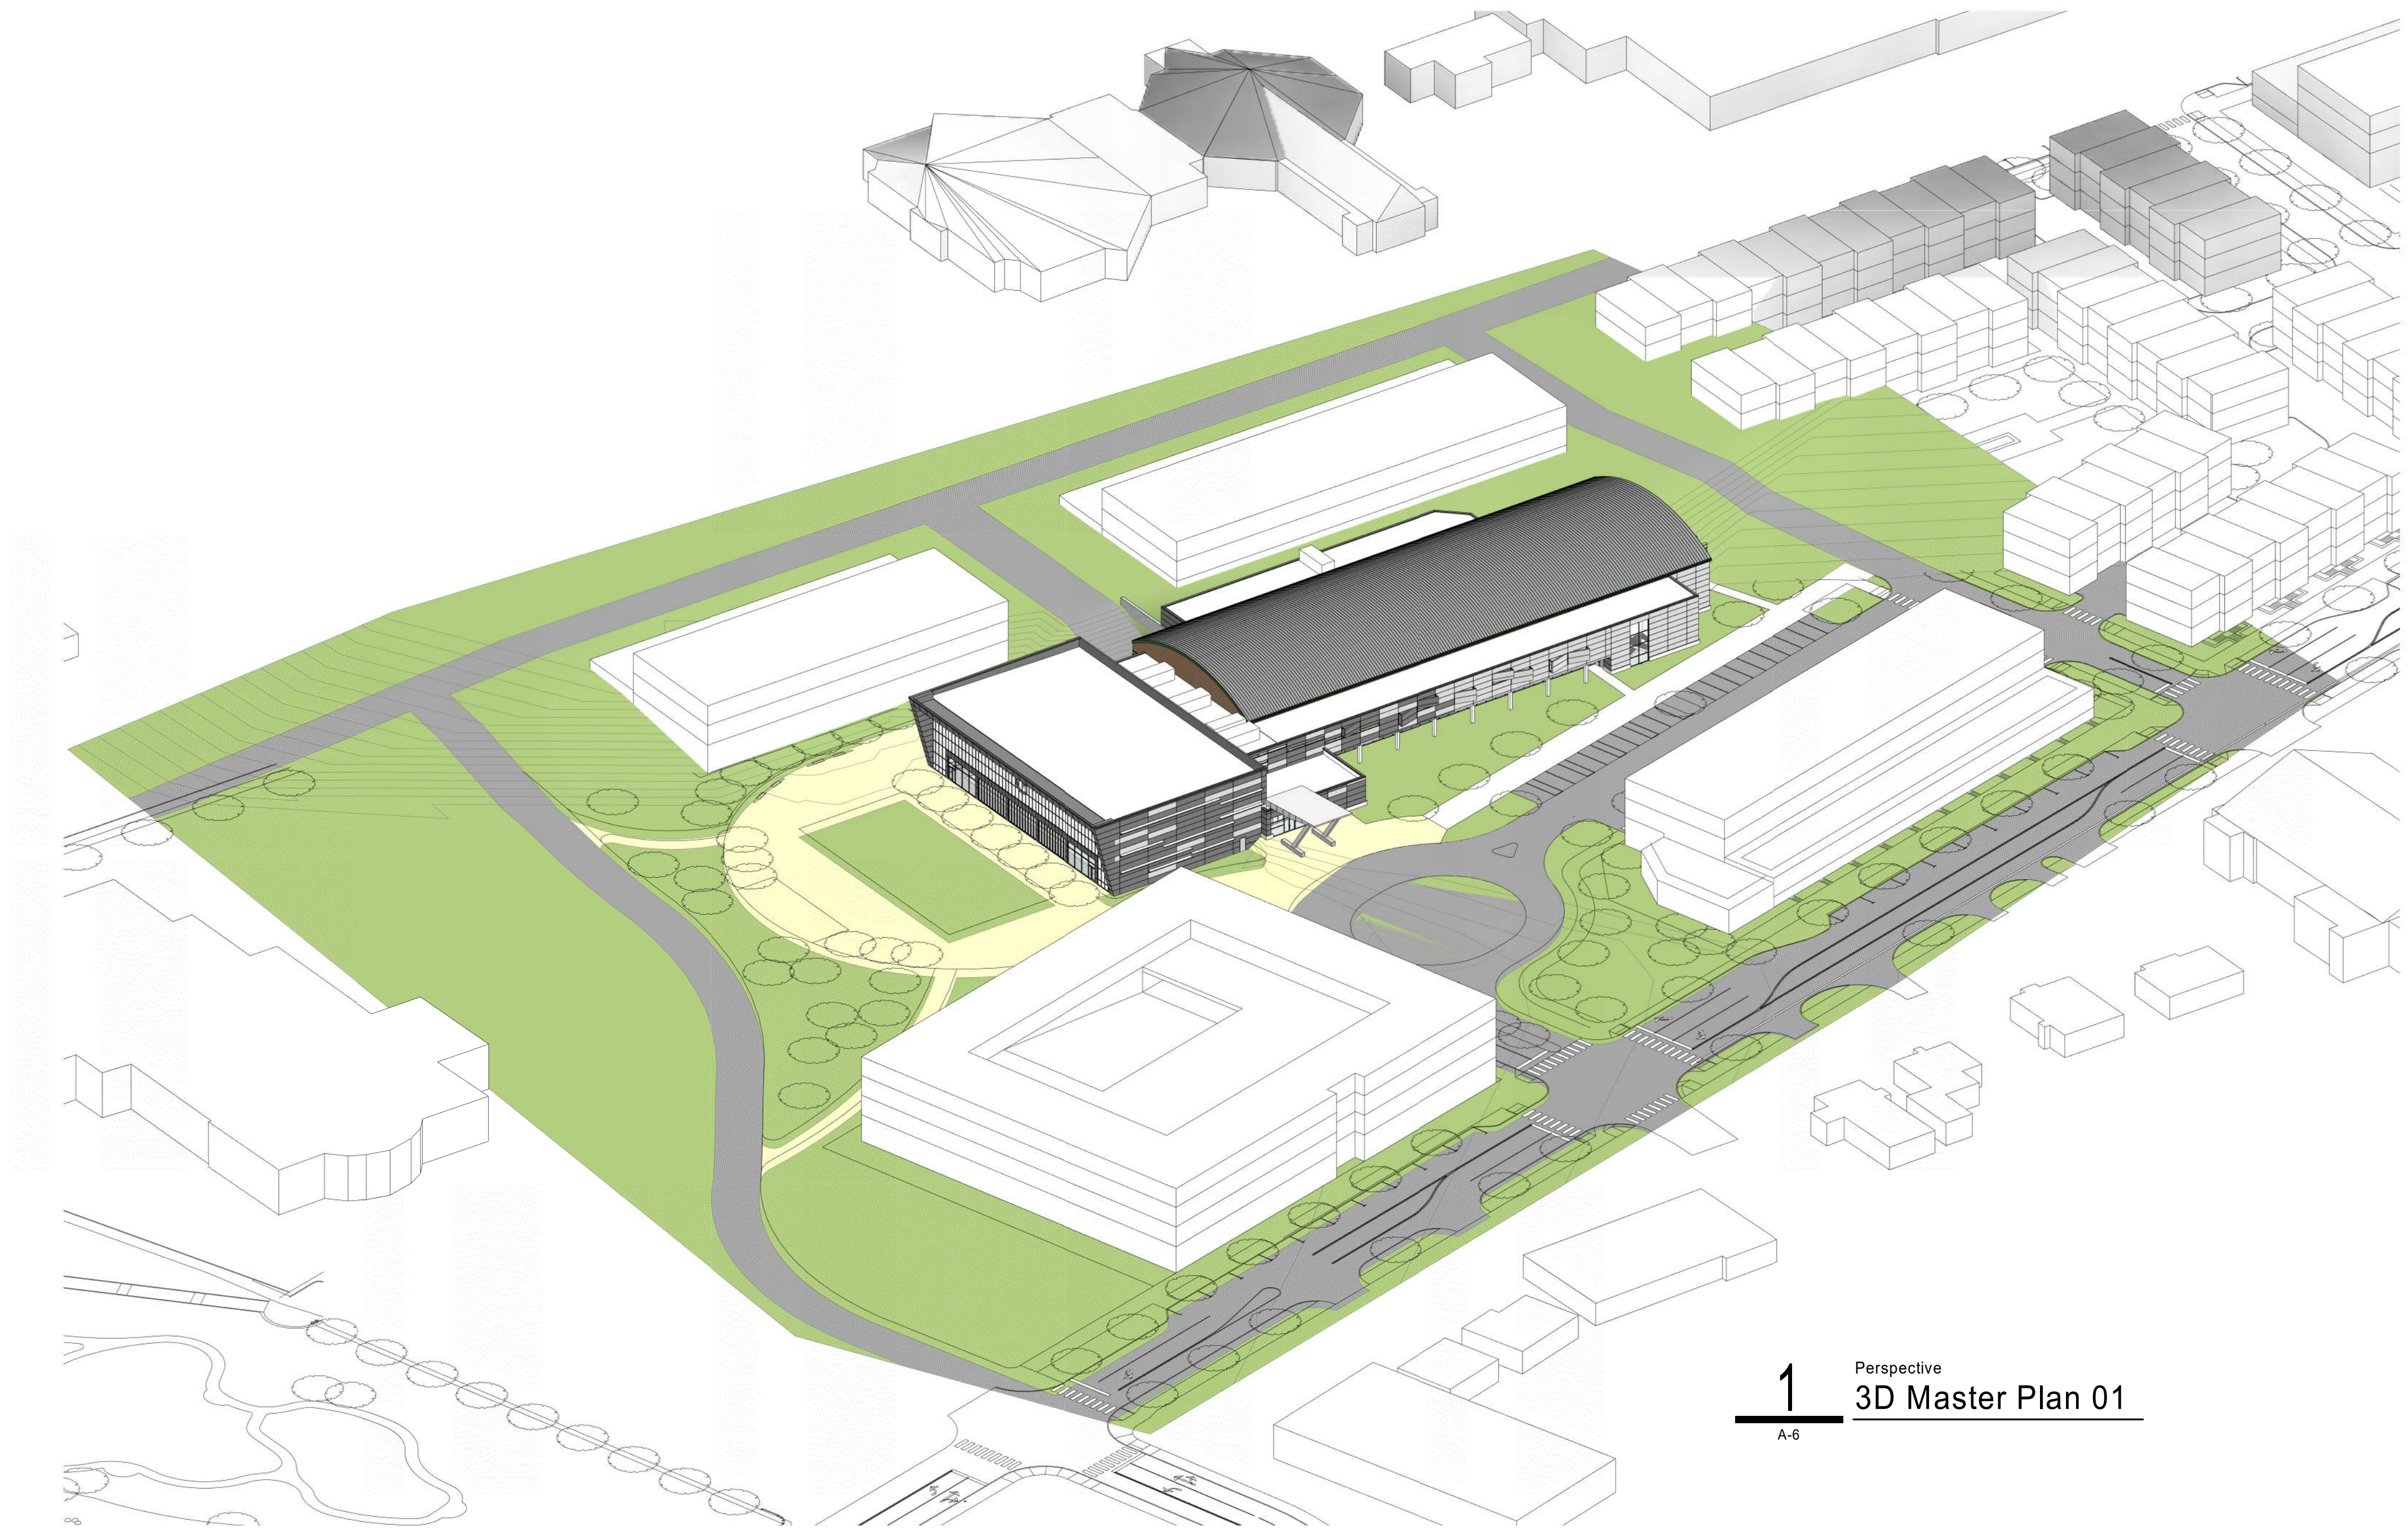

1
A-6

Perspective
3D Master Plan 01


Master Plan View

Greenwood Fieldhouse - Greenwood, IN

**BROWNING
DAY MULLINS
DIERDORF**
LEADERSHIP + DESIGN®

8/6/2019

Project No. 17060

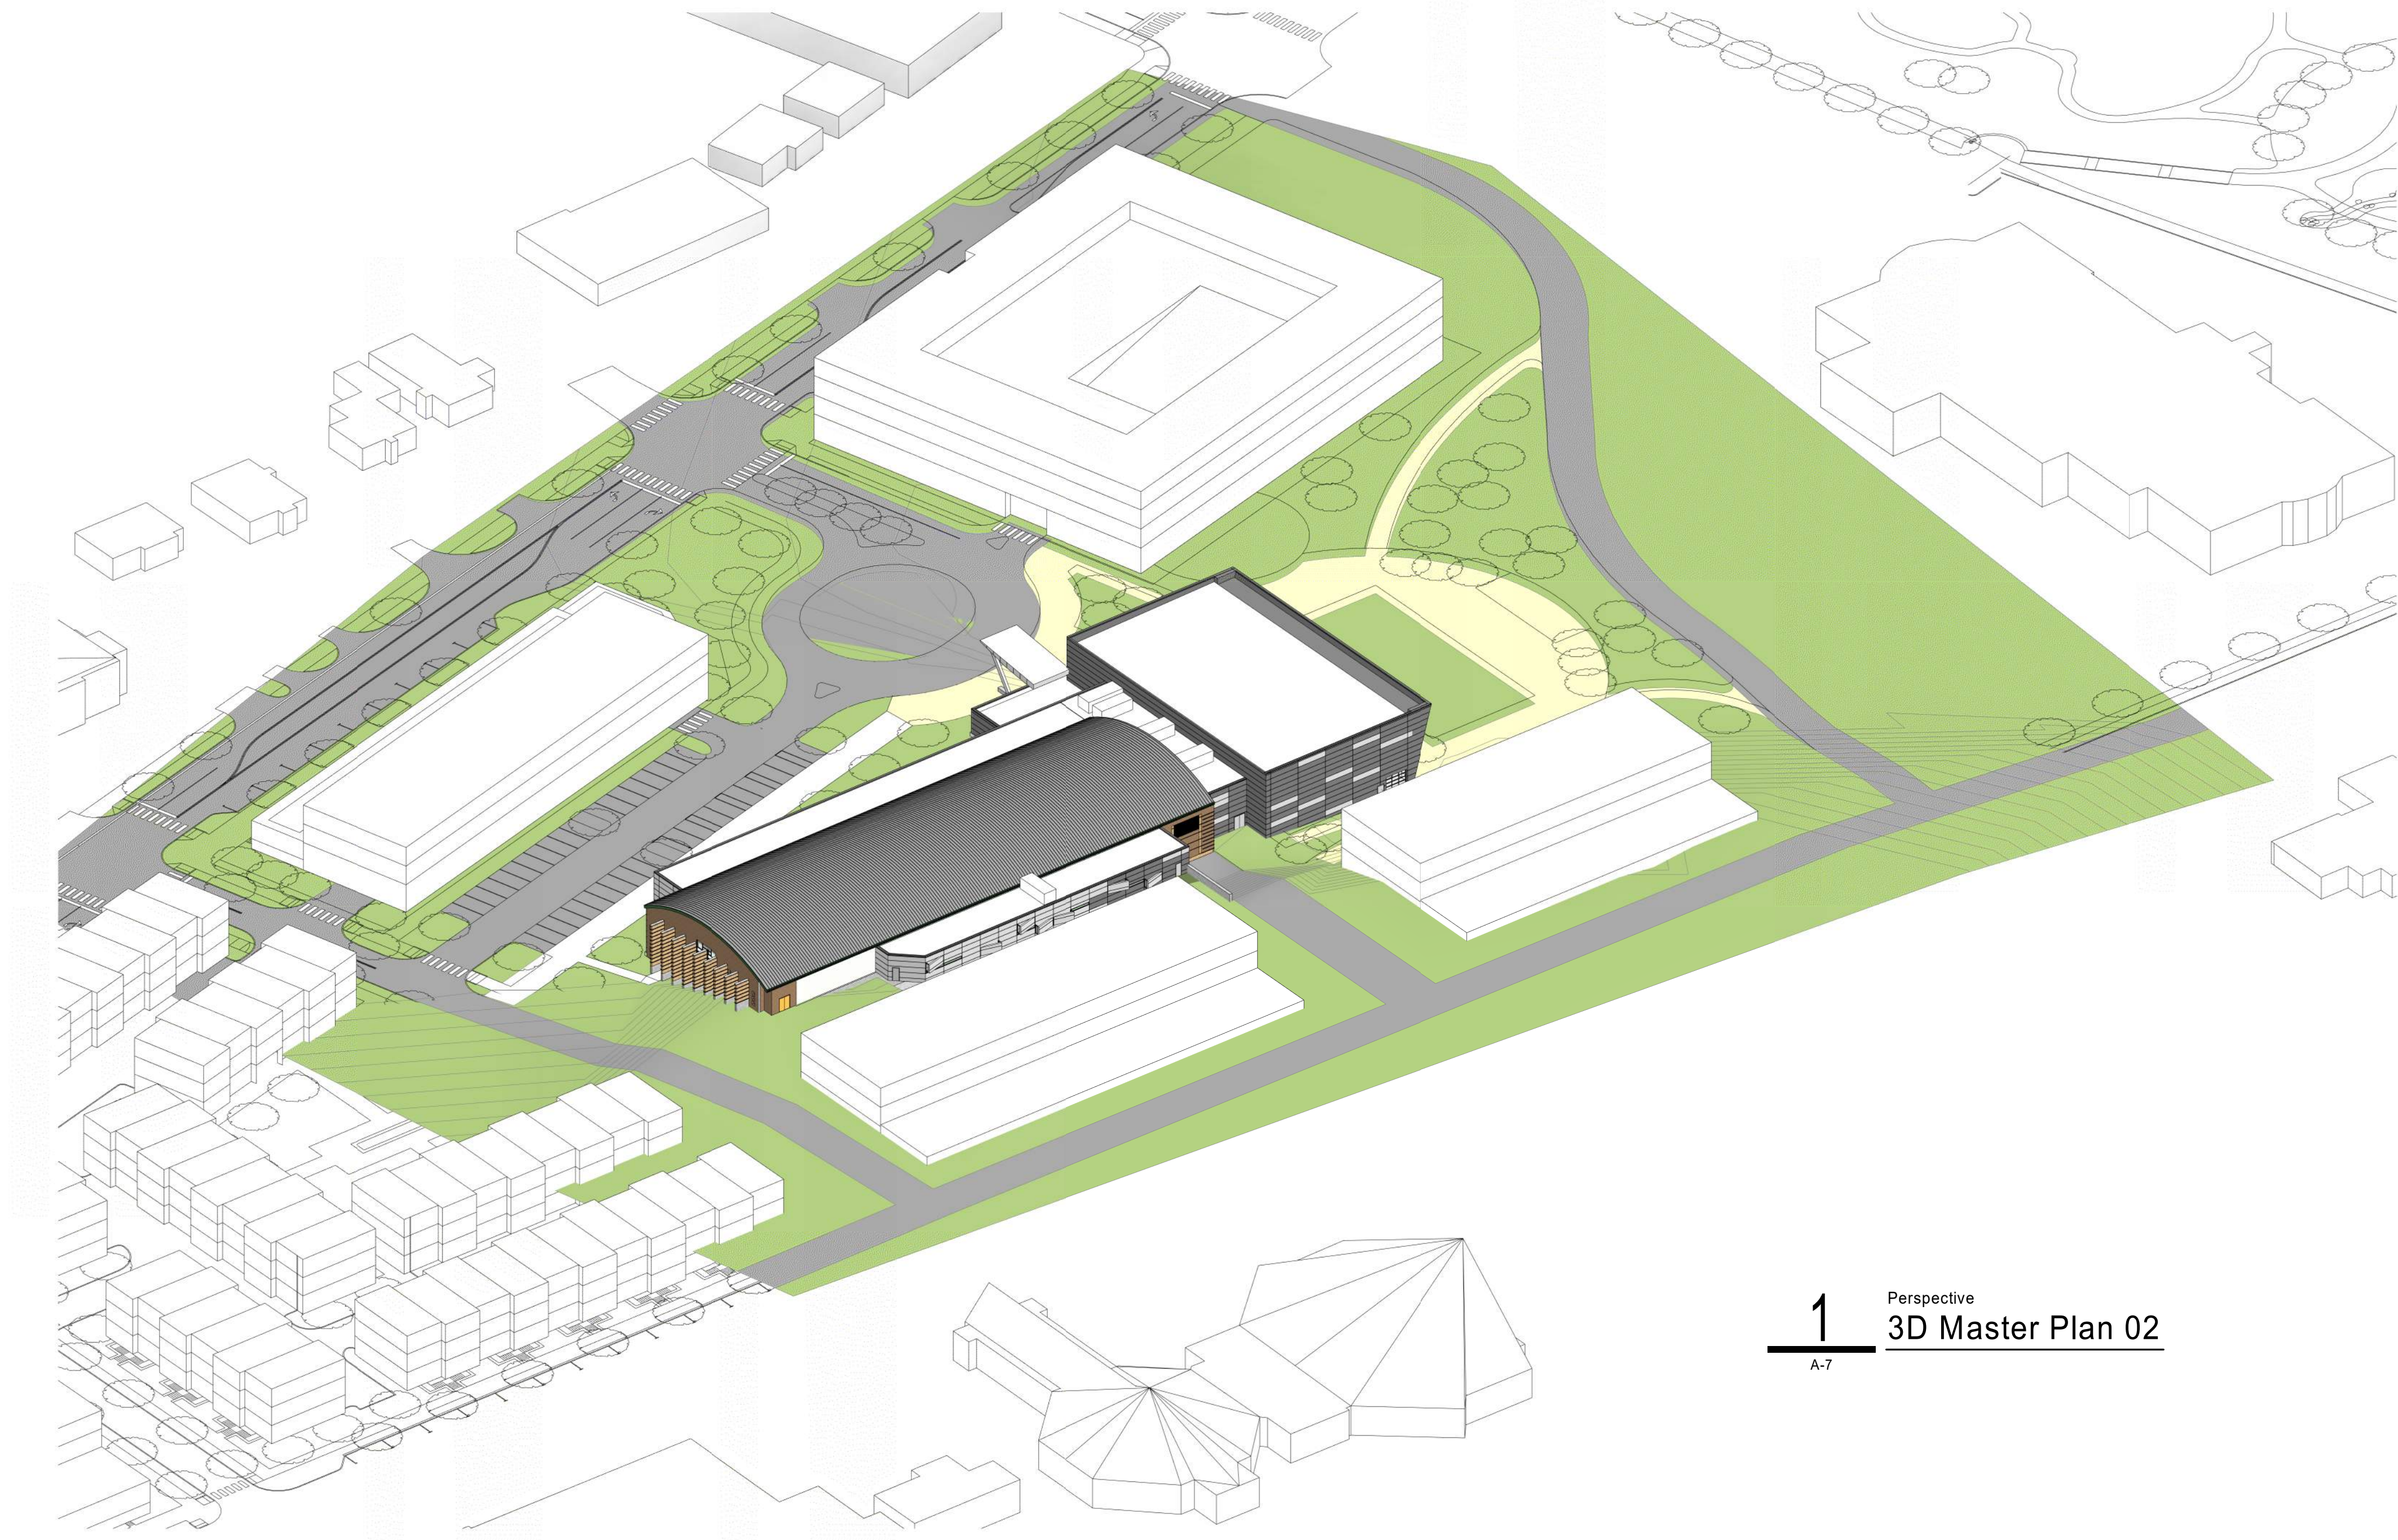

1 Perspective
3D Master Plan 02
A-7

Master Plan View

Greenwood Fieldhouse - Greenwood, IN

**BROWNING
DAY MULLINS
DIERDORF**
LEADERSHIP + DESIGN®

8/6/2019

Project No. 17060