


FIRE PROTECTION GRAPHIC LAYOUT EXAMPLE

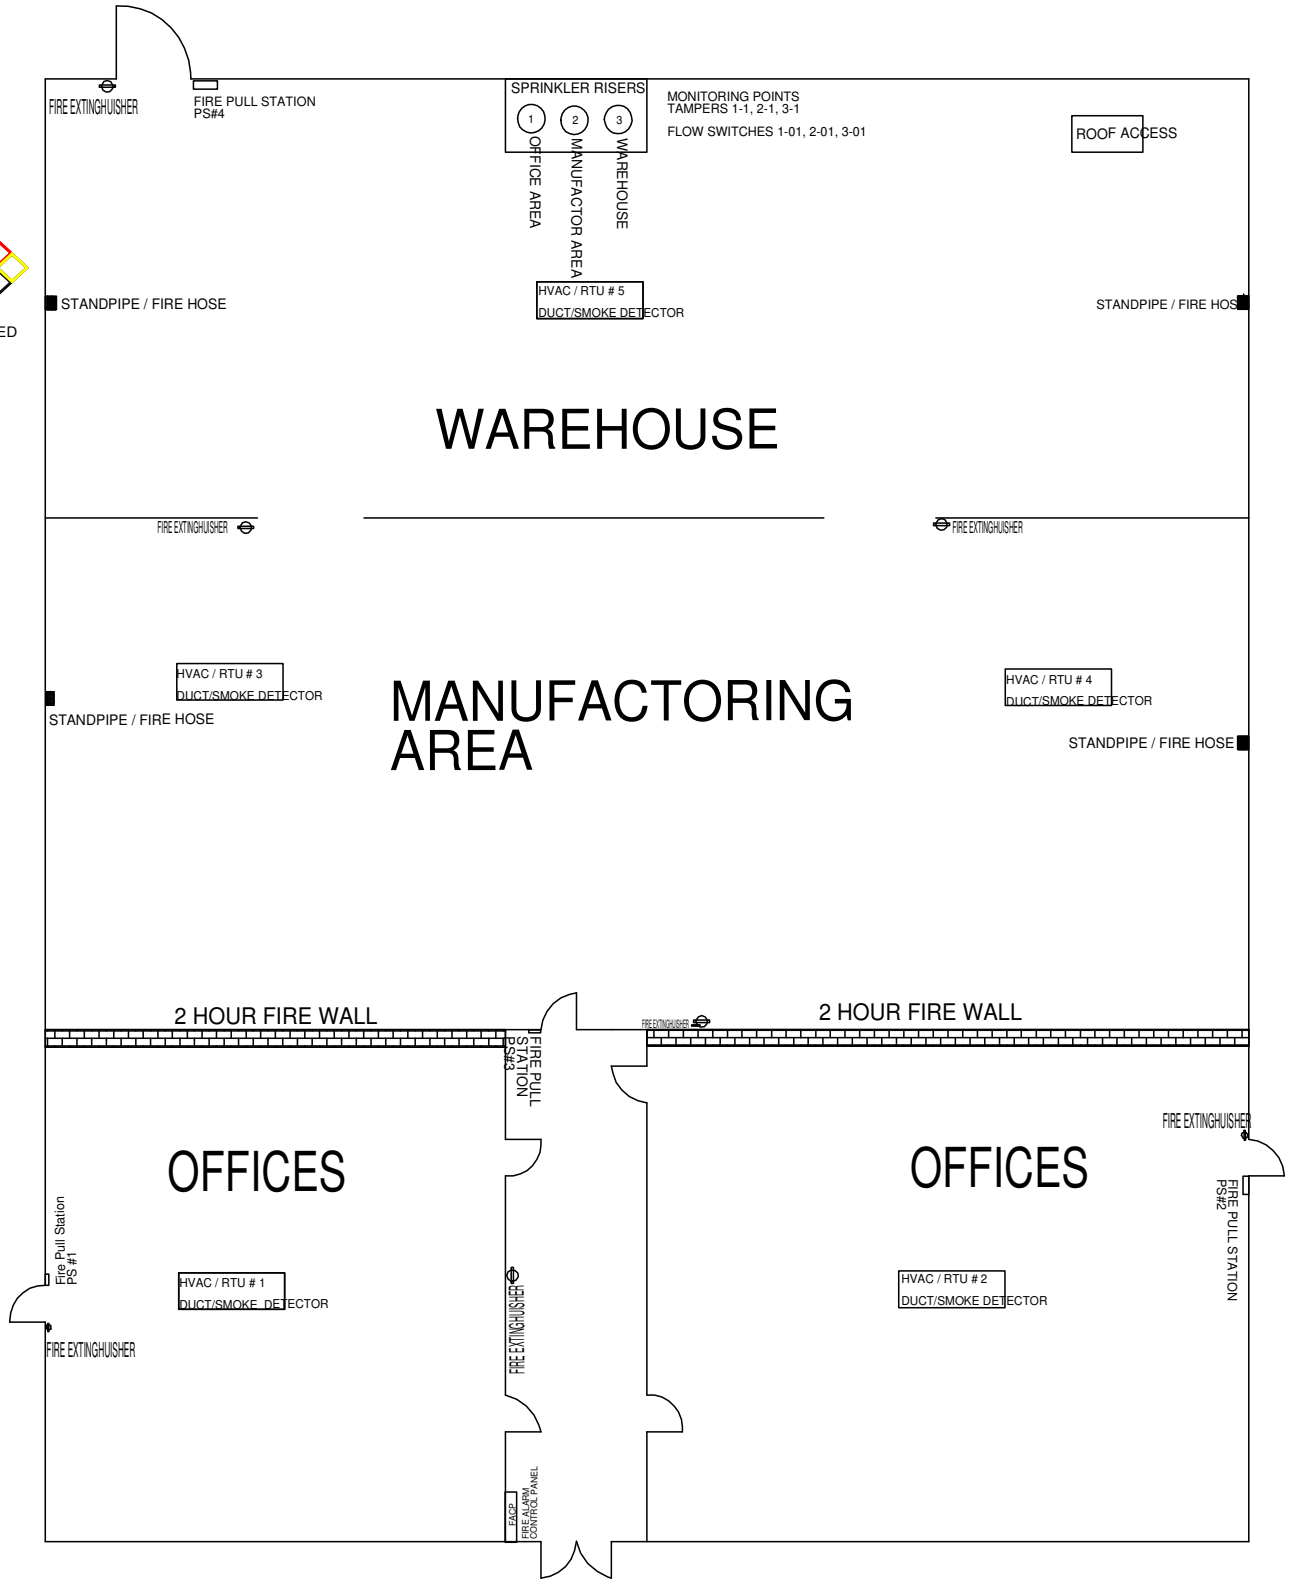

704 PLACARD
WHEN REQUIRED

NOTES:
FRAMED GRAPHIC FIRE ALARM LAYOUT AT (FACP) PANEL WITH DEVICE ID.
ALARM DEVICES TO HAVE ID LABEL MONITORING POINT.
PS (PULL STATION)
D/D (DUCT DETECTOR)
F/S (FLOW SWITCH)
T/S (TAMPER SWITCH)
COVERAGE AREA MAPS POSTED ON EACH SPRINKLER RISER
 06/01/15

